


DESCARGA ZARANDA F-0321  
VER PLANO N° 8.115.02.00.36

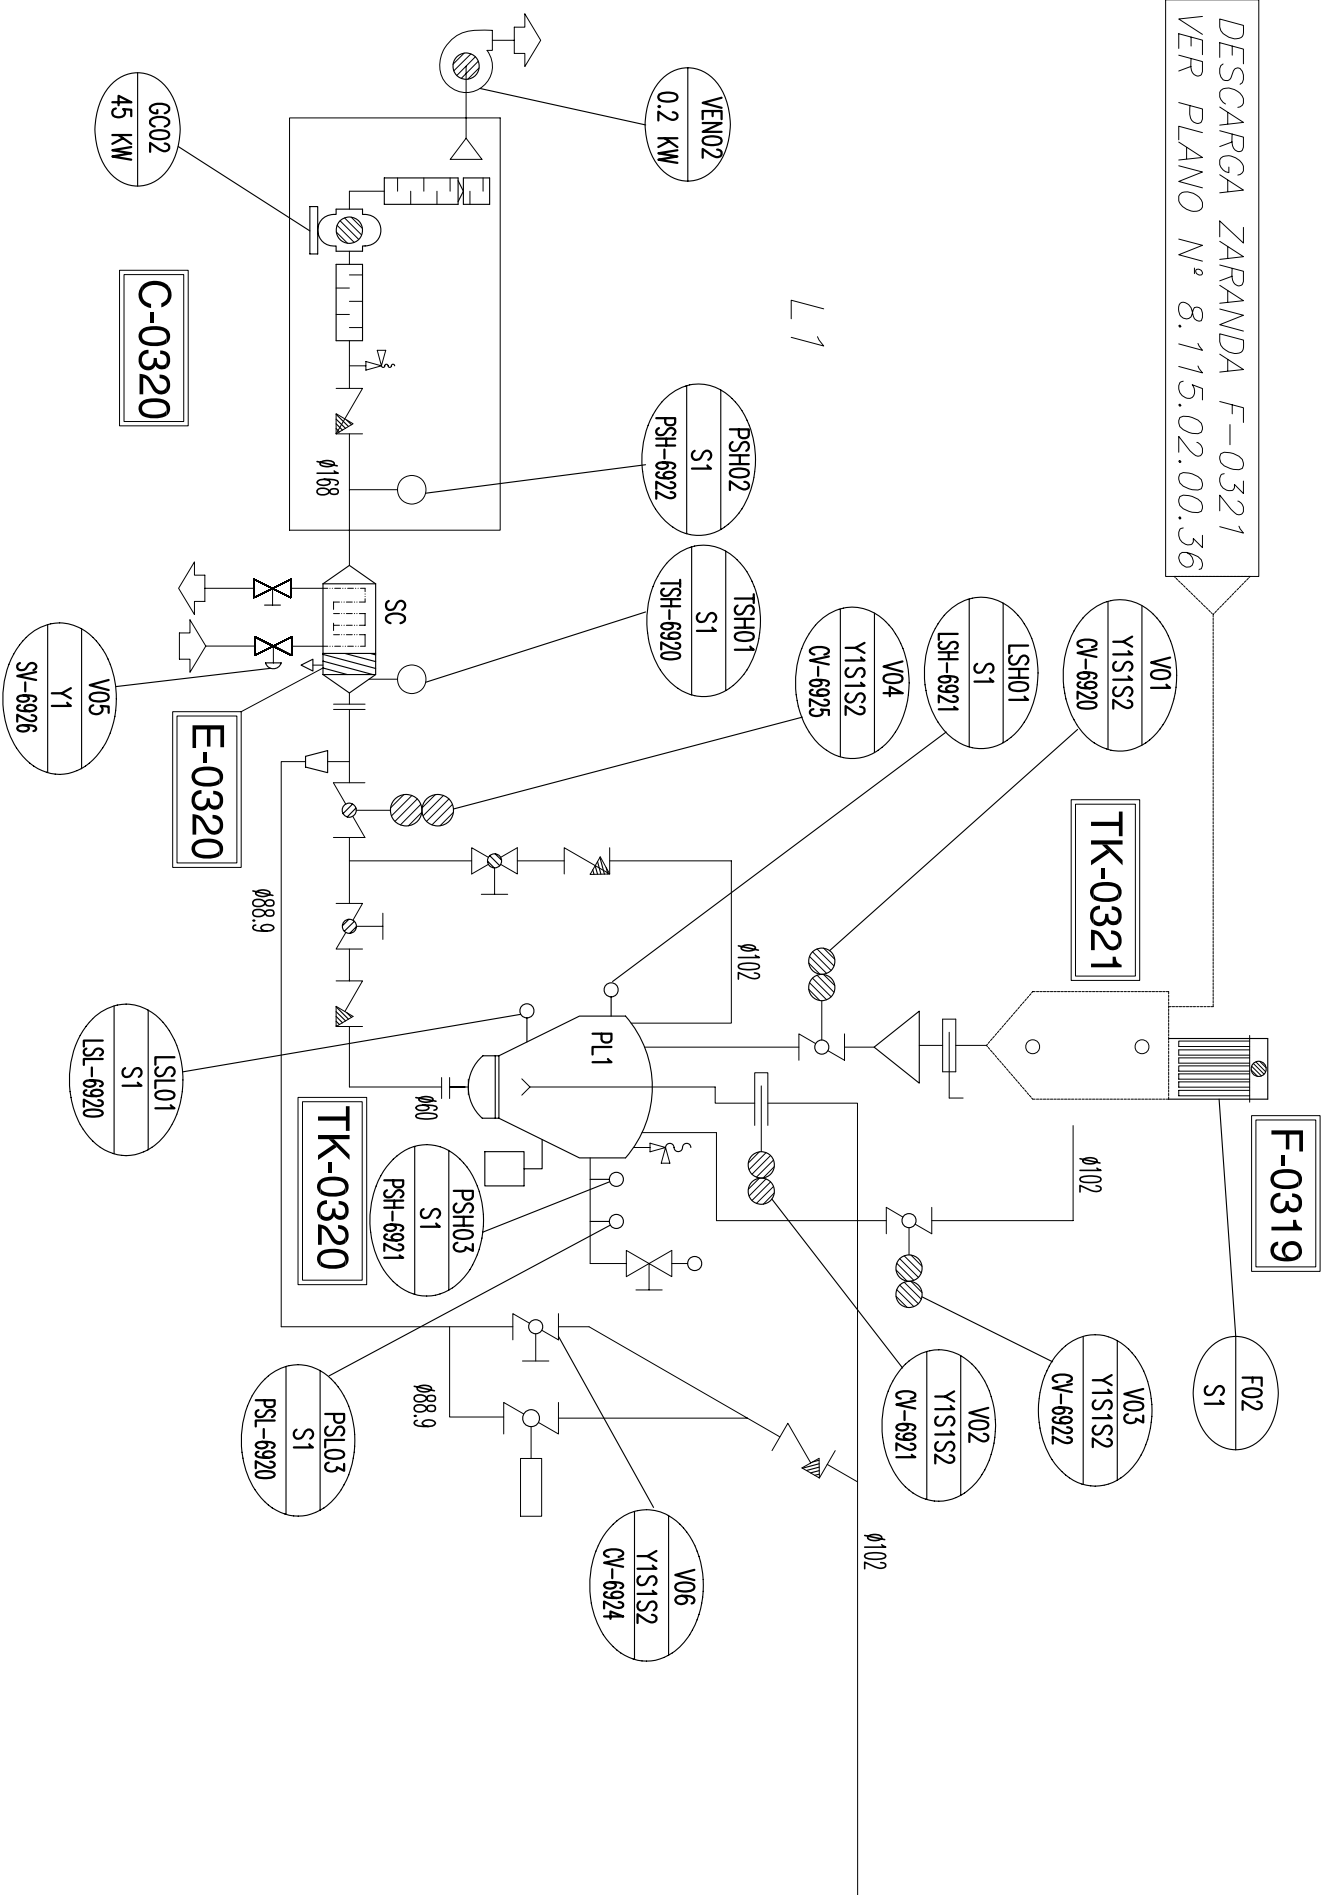

GCC02  
45 KW  
C-0320

VEN02  
0.2 KW

PSH02  
S1  
PSH-6922

TSH01  
S1  
TSH-6920

L 1

V01  
Y1S1S2  
CV-6920

TK-0321

V04  
Y1S1S2  
CV-6925

LSH01  
S1  
LSH-6921

V05  
Y1  
SV-6926

E-0320

LSL01  
S1  
LSL-6920

TK-0320

PSH03  
S1  
PSH-6921

PSL03  
S1  
PSL-6920

F-0319

F02  
S1

V03  
Y1S1S2  
CV-6922

V02  
Y1S1S2  
CV-6921

V06  
Y1S1S2  
CV-6924