


# FLOW DIAGRAM

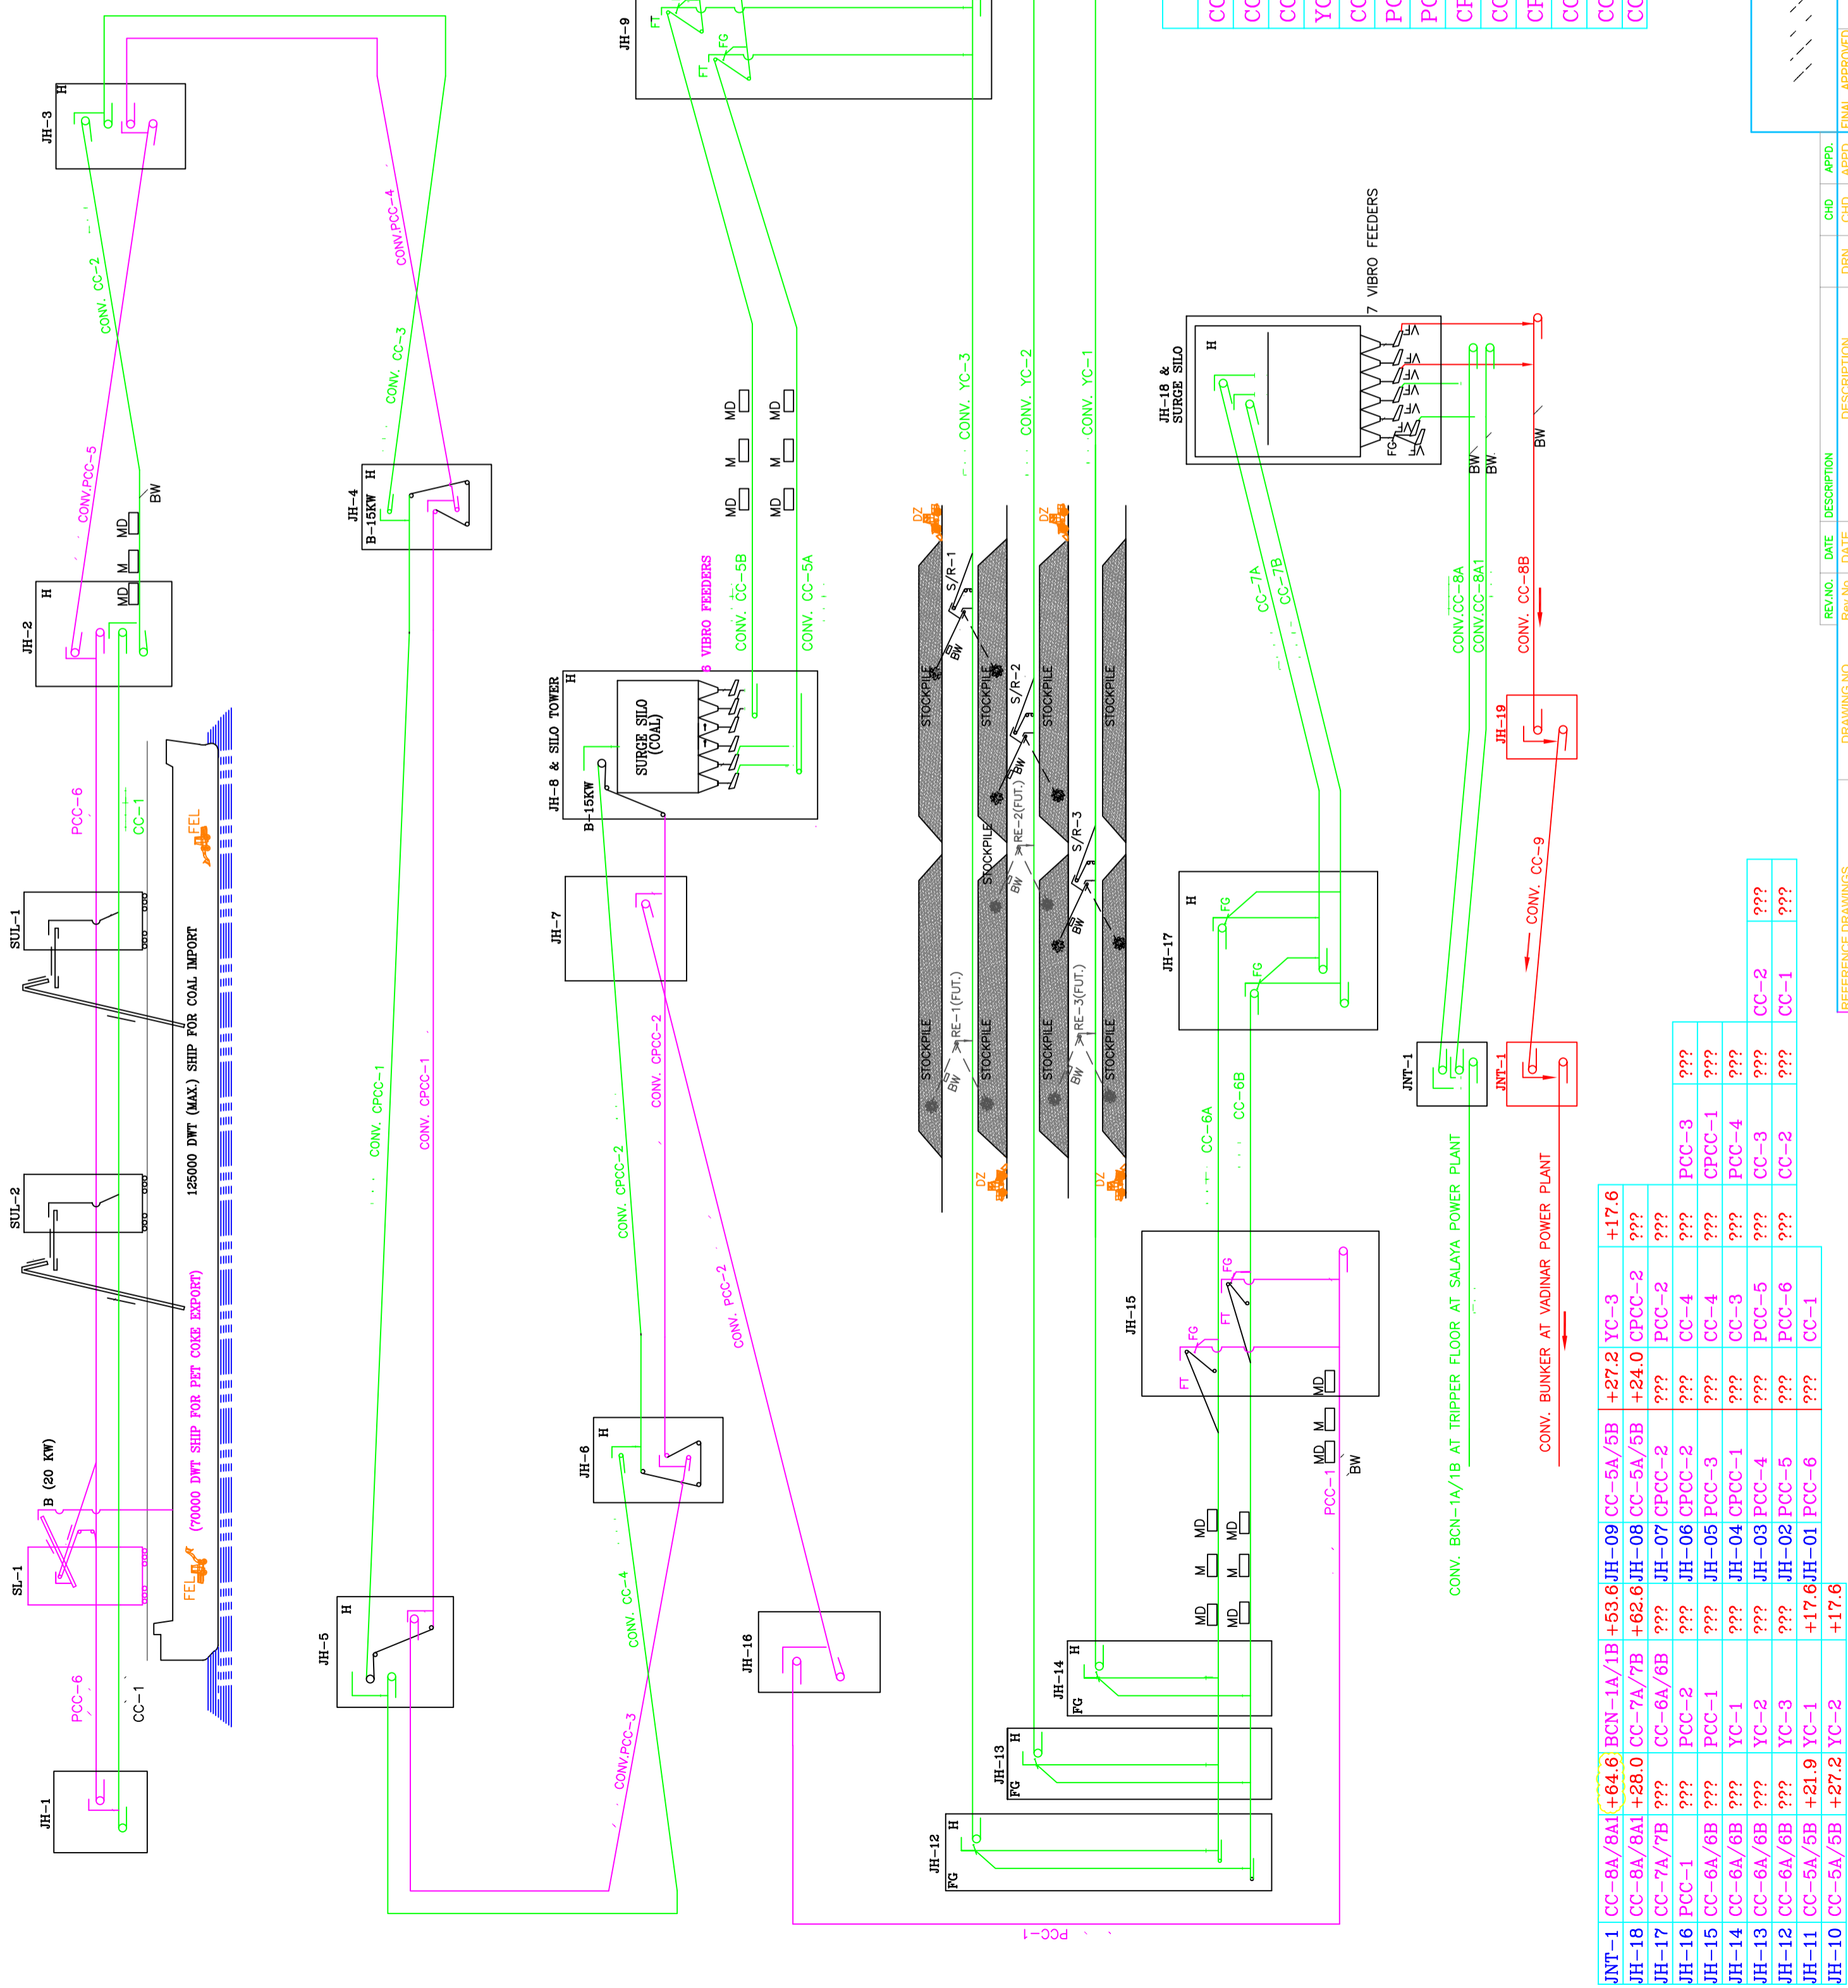

SYM-BOL	DESCRIPTION	RATED CAP. TPH.	QTY.	REMARKS
SUL	SHIP UNLOADER	2500	2	
SL	SHIP LOADER	1500	1	
CC	COAL BELT CONV.	5000/2500	SYSTEM	
CPCC	COAL PET COKE BELT CONV.	5000/1500	SYSTEM	
PCC	PET COKE BELT CONV.	1500	SYSTEM	
YC	YARD BELT CONV.	2500/1850	SYSTEM	
CC	COAL BELT CONV.	1850	SYSTEM	
S/R	STACKER/RECLAIMER	2500/1850	3	FUTURE
RE	BUCKET WHEEL RECLAIMER	1850	3	
CBF	COAL BELT FEEDER	2500		
PCBF	PET COKE BELT FEEDER	1500		
FT	FIXED TRIPPER			
FG	FLAP GATE (MOTORISED)			
RPG	RACK & PINION GATE (MOTORISED)			
M	MAGNET			
MD	METAL DETECTOR			
BW	BELT WEIGHER			
S	SURGE SILO			
JH	JUNCTION HOUSE			
B	BRAKE			
FEL	FRONT END LOADER			
DZ	DOZERS			
H	HOIST			

ITEM	DISTANCE	WIDTH	SPEED	SPEED
CC-8A/8A1	1524.644M	1200mm	2.8m/s	
CC-7A/7B	1537.865M	1600mm	3.2m/s	
CC-6A/6B	324.677M	1600mm	3.2m/s	
YC-1/2/3	801.500M	1800mm	3.4m/s	
CC-5A/5B	225.676M	1800mm	3.4m/s	
PCC-1	876.459M	1600mm	3.2m/s	
PCC-2	243.296M	1600mm	3.2m/s	
CPCC-2	7072.581M	1800mm		
CC-4	610.686M	1800mm	1400mm	
CPCC-1	4225.000M	1800mm	1400mm	
CC-1	368.396M	2000mm	1400mm	
CC-2	370.000M	1800mm	1400mm	
CC-3	356.000M	1800mm	1400mm	


DRG. No.: \_\_\_\_\_

DATE: \_\_\_\_\_

PLT. DATE: \_\_\_\_\_

FILE: \_\_\_\_\_

APPD. \_\_\_\_\_

CHD. \_\_\_\_\_

DRN. \_\_\_\_\_

DSN. \_\_\_\_\_

TITLE: **FLOW DIAGRAM OF COAL HANDLING SYSTEM**

REFERENCE DRAWINGS \_\_\_\_\_

DRAWING NO. \_\_\_\_\_

DATE \_\_\_\_\_

DESCRIPTION \_\_\_\_\_

REVISIONS \_\_\_\_\_

APPD. \_\_\_\_\_

CHD. \_\_\_\_\_

DRN. \_\_\_\_\_

DSN. \_\_\_\_\_